
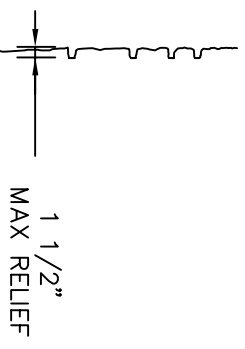


**GENERAL NOTES**

1. STONES ARE PATTERN-MATCHED RIGHT-TO-LEFT & TOP-TO-BOTTOM
2. LARGE STONE HEIGHTS: 6" TO 8"  
SMALL STONE HEIGHTS: 2" TO 3"
3. OPTIONAL 3/4" FACTORY-BONDED PLYWOOD BACKING FOR ULTRA-CAST GRADE. SEE ADDITIONAL DRAWING.
4. GROUT LINES: APPROX. 1/2" WIDE BY 1/2" DEEP, VARYING
5. SEE INSTALLATION GUIDE FOR FURTHER INSTRUCTIONS

- SINGLE USE
- MEDIUM USE
- HIGH USE

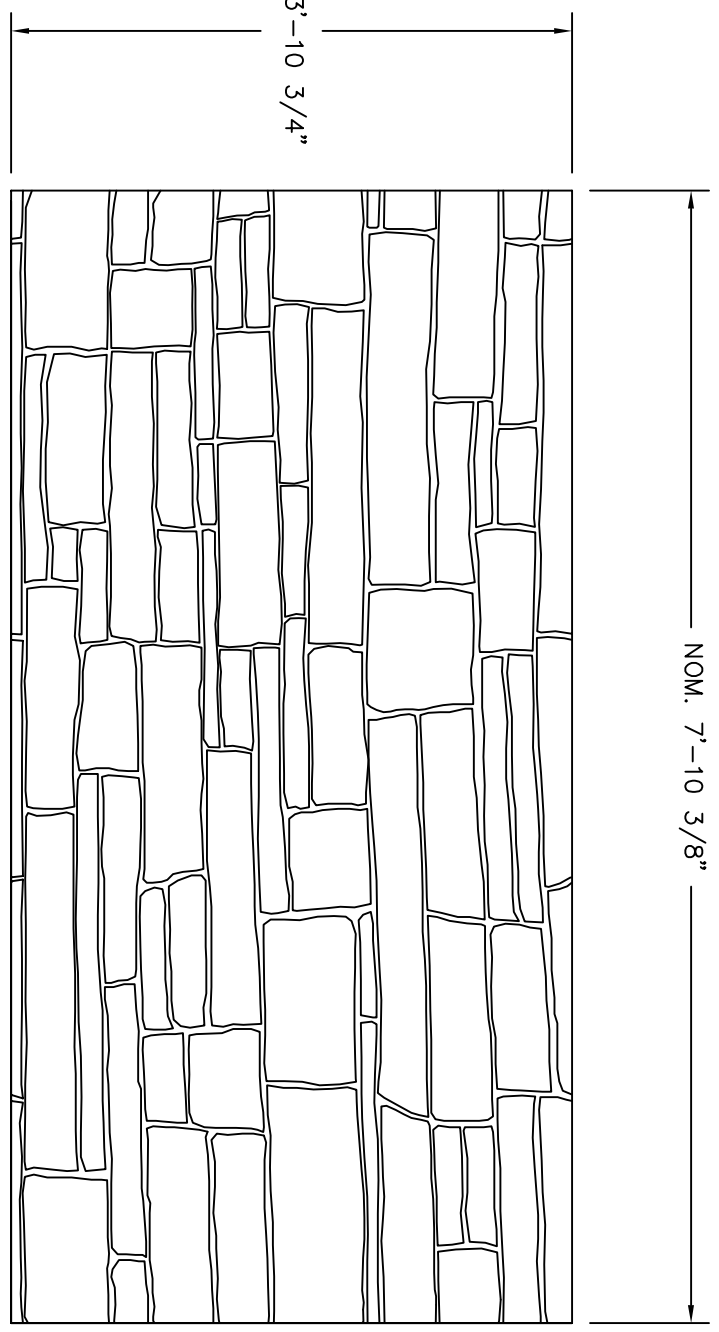

**ELEVATION VIEW**

SCALE: 3/4" = 1'-0"

**SECTION VIEW**

SCALE: 3/4" = 1'-0"

REV. MARK	REVISION	BY	CHK	APP	DATE	DESIGNED:	DATE:	PART NUMBER:	QUANTITY REQUIRED:	SCALE:	TITLE:
						DRAWN:				AS SHOWN	<p><b>Southern Metal &amp; Plastic Products</b>                      3400 TREE CRT. IND. BLVD., ST. LOUIS, MO 63122-6889                      PH: 800-325-3597 FX: 636-825-6567                      WEBSITE: www.sometals.com</p>
						CHECKED:					
						APPROVED:					<p>#S439 SIERRA DRYSTACK STONE</p>
						MFG. REP.:					
						SHEET NUMBER:					REV