


GENERAL NOTES

1. STONE HEIGHTS: 3 1/2" TO 13"
2. STONE WIDTHS: 9 1/2" TO 30 1/2"
3. MAXIMUM PATTERN DEPTH: 1 1/2"
4. PERIMETER 1/2 GROUT LINE WITH PATTERN MATCHING - (8) PARTIAL STONES (X'S)
5. PROFILE ALLOWS PATTERN MATCHING WITH 180 DEGREE ROTATION OF ADJOINING SHEET

- SINGLE USE
- MEDIUM USE
- HIGH USE

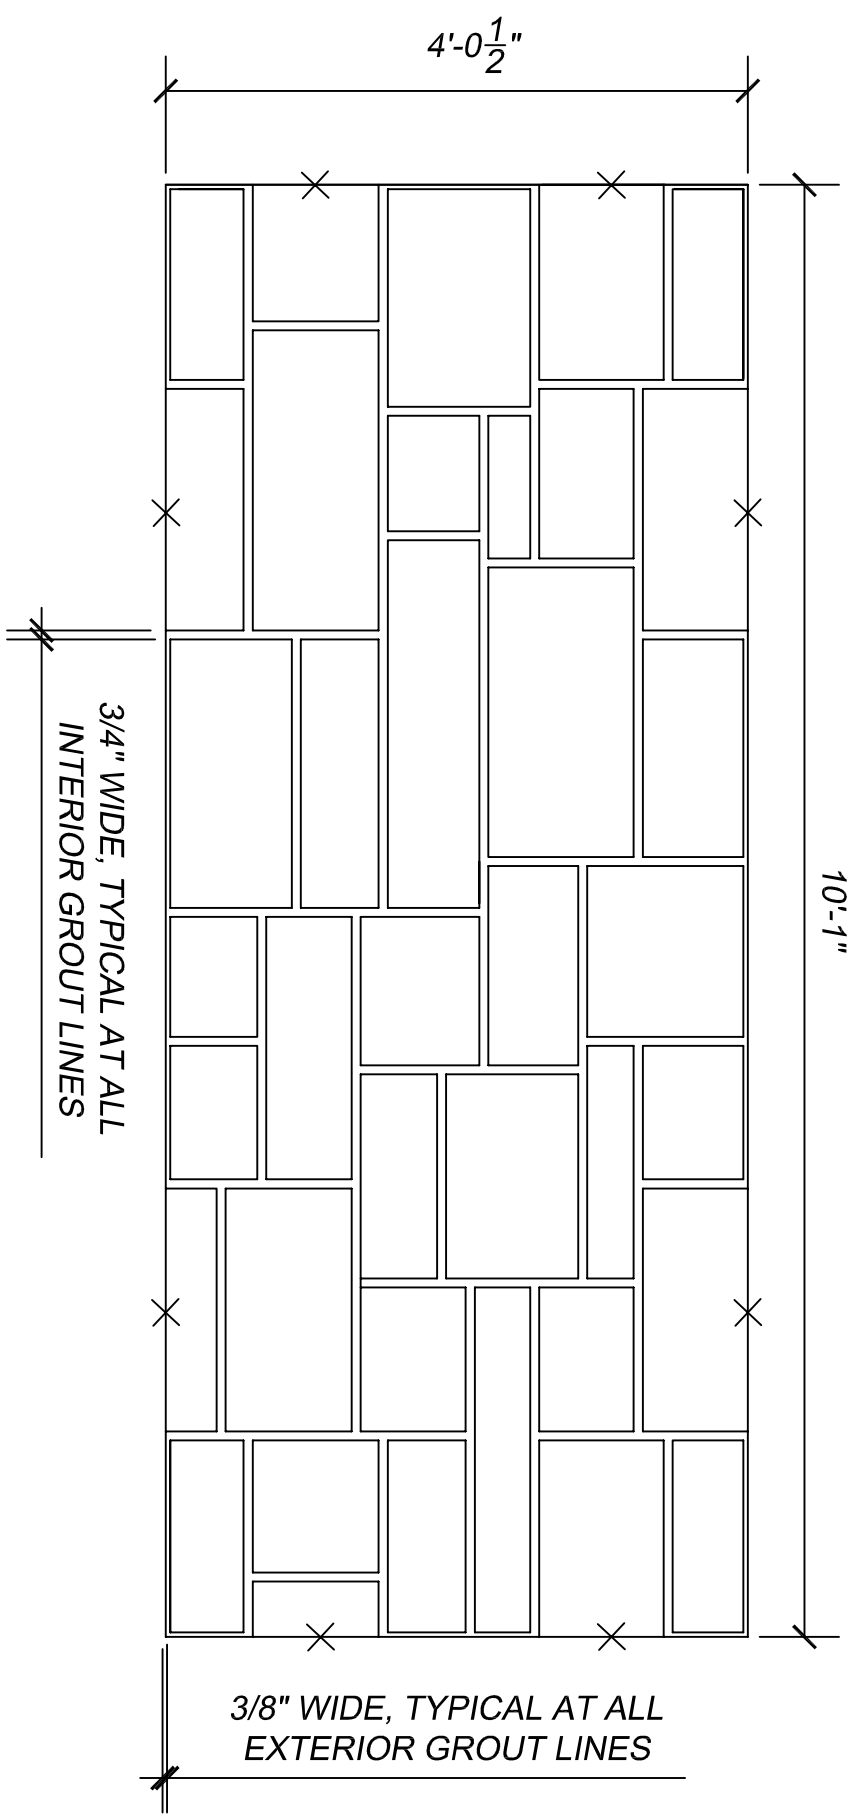

ELEVATION VIEW
SCALE: 3/4" = 1'-0"

REV. MARK	REVISION	BY	CHK	APP	DATE	DESIGNED:	DATE:
						DRAWN:	PART NUMBER:
						CHECKED:	QUANTITY REQUIRED:
						APPROVED:	SCALE:
						MFG. REP.:	DWG. REF. NO.:
						SHEET NUMBER:	SOM460

Southern Metal & Plastic Products	
3400 TREE CRT. IND. BLVD., ST. LOUIS, MO 63122-6689	
PH: 800-325-3597	FAX: 636-825-6567
WEBSITE: www.sometalpl.com	
#S460 ASHLAR CUT STONE	
TITLE:	REV: