


GENERAL NOTES

1. STONE HEIGHTS: 6-1/4" TO 16"
2. STONE WIDTHS: 10" TO 36"
3. MAXIMUM PATTERN DEPTH: 2"
4. PERIMETER 1/2 GROUT LINE

- SINGLE USE
- MEDIUM USE
- HIGH USE

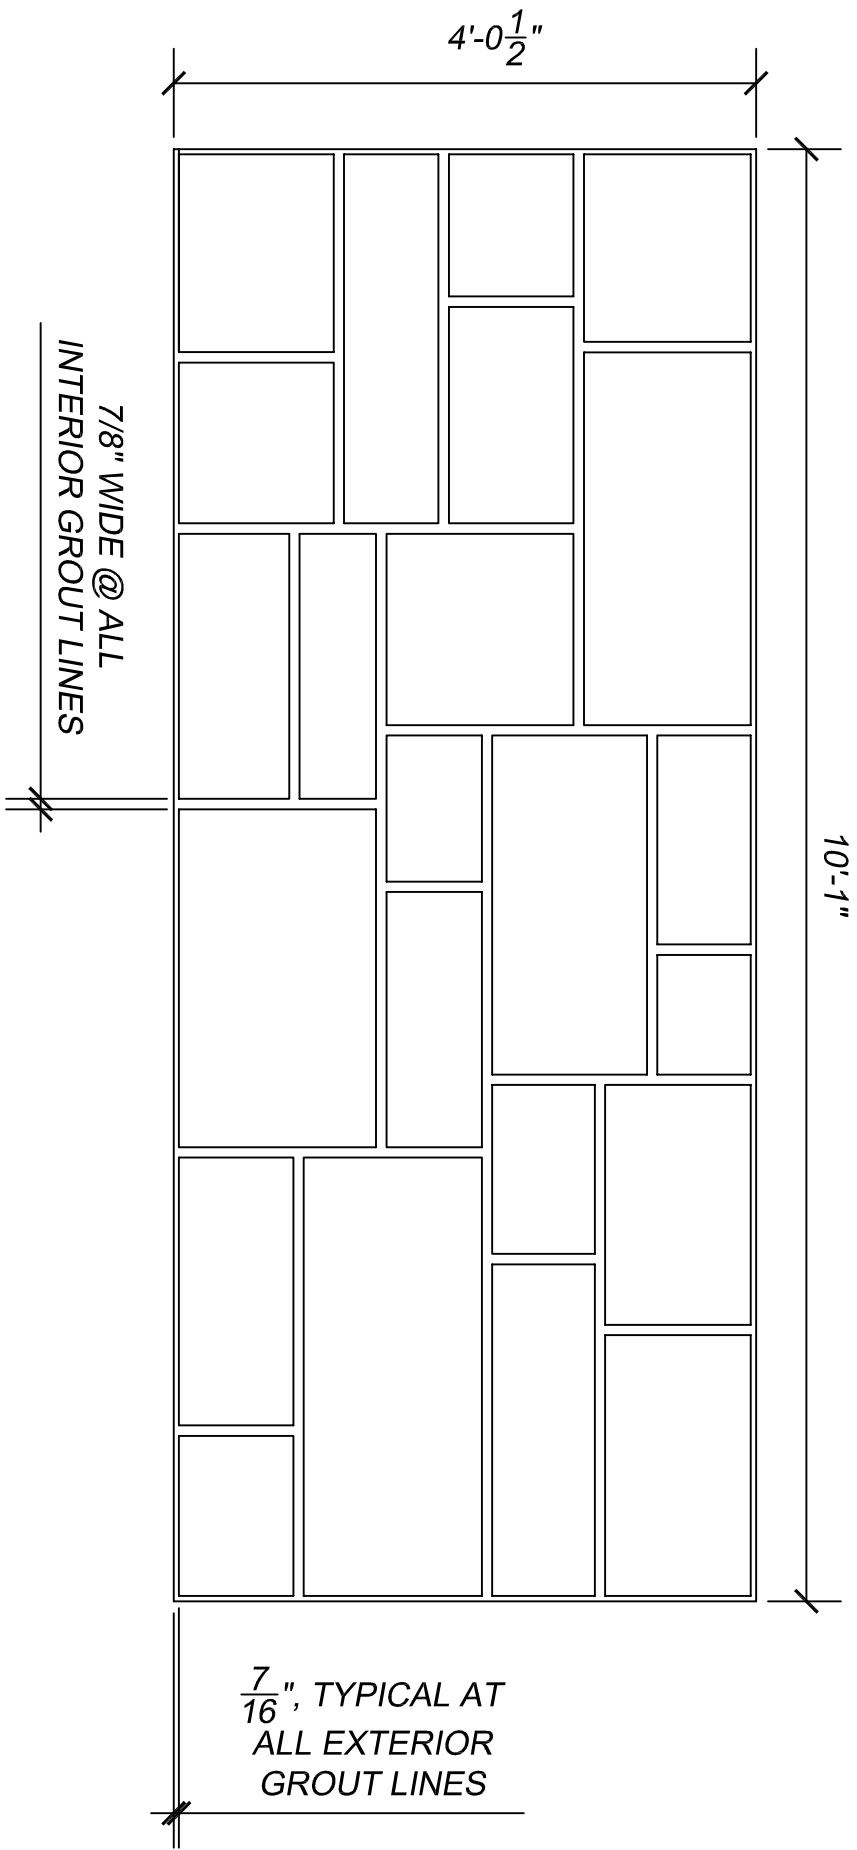

ELEVATION VIEW

SCALE: 3/4" = 1'-0"

REV. MARK	REVISION	BY	CHK	APP	DATE	DESIGNED:	DATE:
						DRAWN:	PART NUMBER:
						CHECKED:	QUANTITY REQUIRED:
						APPROVED:	SCALE:
						MFG. REP.:	DWG. REF. NO.:
						SHEET NUMBER:	SOM462
<p style="font-size: 24pt; color: blue; margin: 0;">Southern Metal & Plastic Products</p> <p style="margin: 0;">3400 TREE CRT. IND. BLVD., ST. LOUIS, MO 63122-6689</p> <p style="margin: 0;">PH: 800-325-3597 FX: 636-825-6567</p> <p style="margin: 0;">WEBSITE: www.sometals.com</p>						TITLE:	
						#S462 ZION STONE	
						REV.	