



### GENERAL NOTES

1. STONE HEIGHTS: 18" (NOM) COURSING
2. STONE WIDTHS: 36"
3. MAXIMUM PATTERN DEPTH: 1 1/4"
4. PERIMETER 1/2 GROUT LINE
5. ALL DIMENSIONS SHOWN ARE NOMINAL

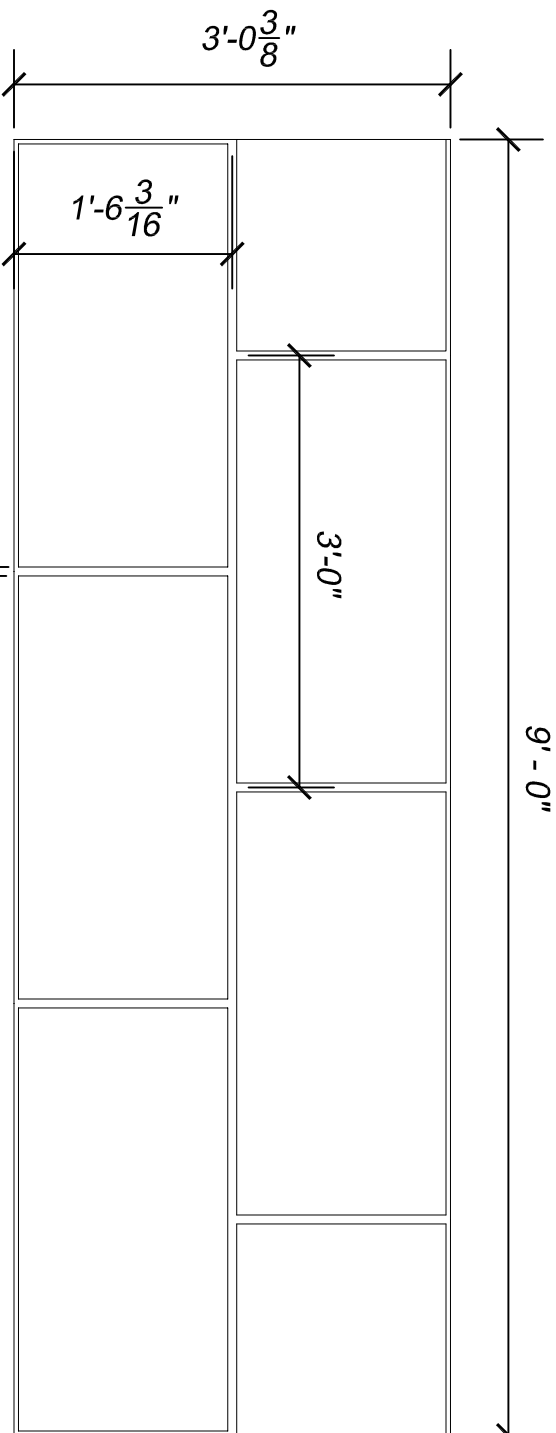

$\frac{3}{4}$ " WIDE, TYPICAL @ ALL INTERIOR GROUT LINES

$\frac{3}{8}$ " TYPICAL AT ALL EXTERIOR GROUT LINES

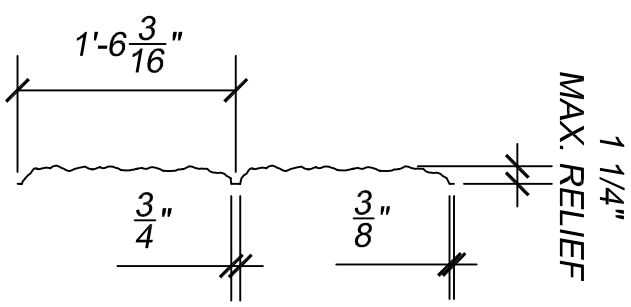

- SINGLE USE
- MEDIUM USE
- HIGH USE

ELEVATION VIEW



SECTION VIEW



REV. MARK	REVISION	BY	CHK	APP	DATE	DESIGNED:	DATE:	PART NUMBER:	QUANTITY REQUIRED:	SCALE:	DWG. REF. NO.:	TITLE:
						DRAWN:				AS SHOWN	SOM476	SOUTHERN METAL & PLASTIC PRODUCTS 3400 TREE CRT. IND. BLVD., ST. LOUIS, MO 63122-6689 PH: 800-325-3597 FX: 636-825-6567 WEBSITE: www.sometals.com
						CHECKED:						
						APPROVED:						
						FAB. REP.:						
						SHEET NUMBER:						

REV	REV